



CLUB Que Shimokitazawa
Lighting Plot①(Ver.202308)
[DMX]

64 M MEDIUM	PAR LIGHT (500W) 56 M MEDIUM WIDENARROW	36 W 36 N	FRESNEL 6" (500W) FI-6H FQF-500W	(300W) mini	BLINDER (500W) 36 WIDE	AUDIENCE Light RF110V 135WH	CSPOT50	LED QWH5X	DotzPar 100	DotzPar	MEGA Par Profile	DEKKER	EPAR38 LED	for MirrorBall GE-4515 (30W) Color Changer
----------------	---	--------------	-------------------------------------	----------------	---------------------------	--------------------------------	---------	--------------	-------------	---------	------------------	--------	------------	--

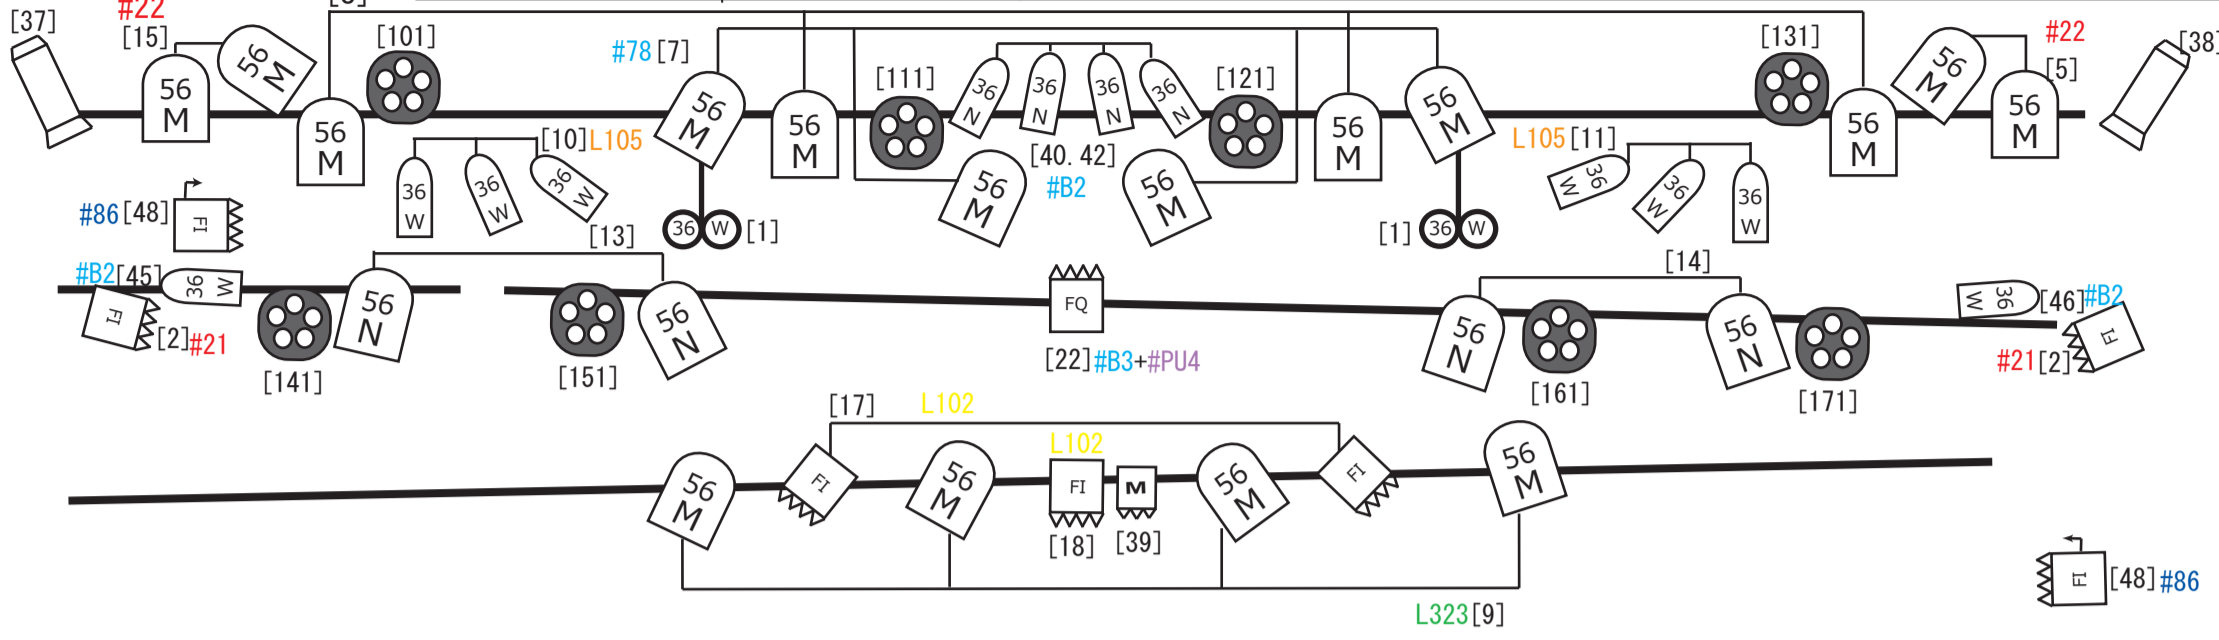

MAIN SPEAKER

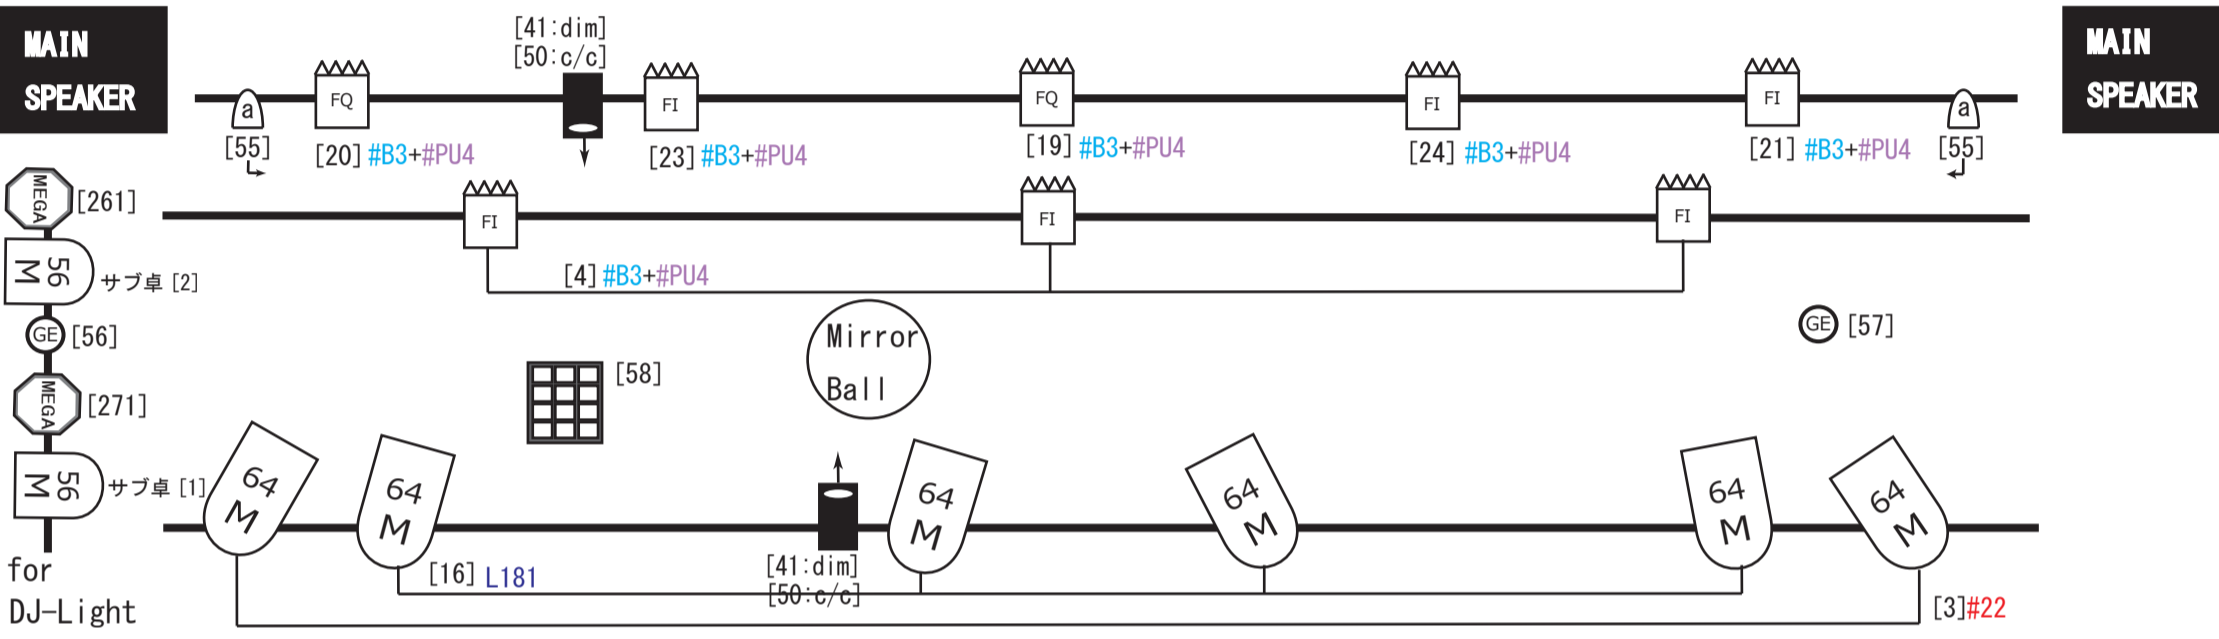

CLUB Que Shimokitazawa
Lighting Plot②(Ver.202308)
[DMX]

64 M MEDIUM	PAR LIGHT (500W) 56 M MEDIUM WIDENARROW	36 W 36 N	FRESNEL 6" (500W) FI-6H FQF-500W	(300W) mini	BLINDER (500W) 36 WIDE	AUDIENCE Light RF110V 135WH	CSPOT50	LED QWH5X	DotzPar 100	DotzPar	MEGA Par Profile	DEKKER	EPAR38 LED	for MirrorBall GE-4515 (30W) Color Changer
----------------	---	--------------	-------------------------------------	----------------	---------------------------	--------------------------------	---------	--------------	-------------	---------	------------------	--------	------------	--

